


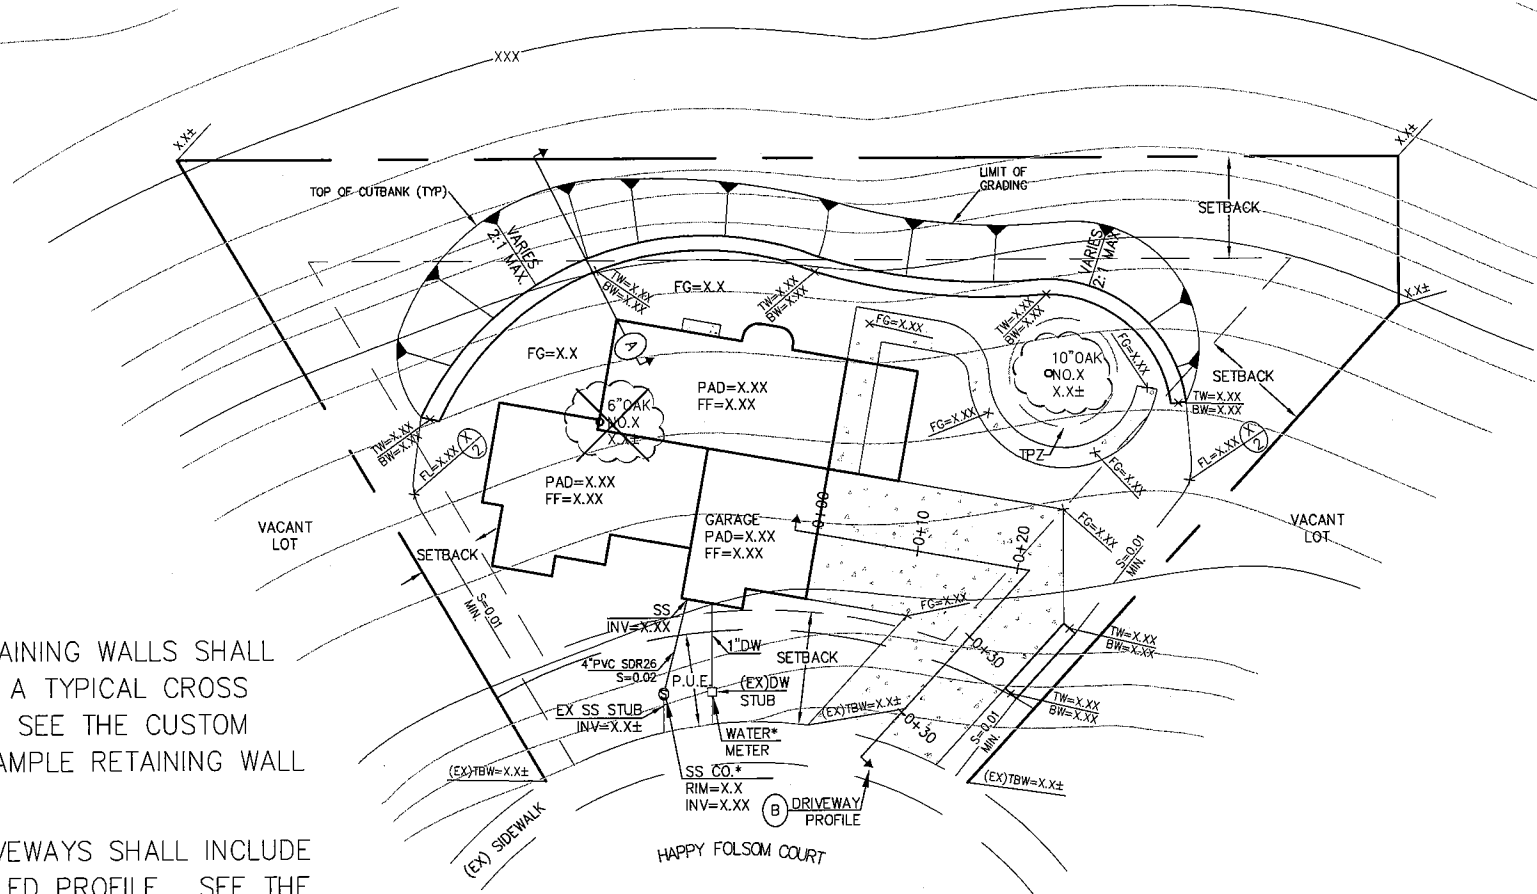

# CUSTOM HOME SAMPLE SITE / GRADING PLAN



- A. ALL RETAINING WALLS SHALL INCLUDE A TYPICAL CROSS SECTION. SEE THE CUSTOM HOME SAMPLE RETAINING WALL PLAN.
- B. ALL DRIVEWAYS SHALL INCLUDE A DETAILED PROFILE. SEE THE CUSTOM HOME SAMPLE DRIVEWAY PROFILE DETAIL.
- \* ALL UTILITY CONNECTIONS SHALL REFERENCE THE APPROPRIATE CITY OF FOLSOM STANDARD DETAILS.


REFER TO THE CUSTOM HOME GRADING PLAN REQUIREMENTS DOCUMENT FOR A LIST OF REQUIRED ITEMS TO INCLUDE WITH YOUR FIRST PLAN CHECK SUBMITTAL. THIS LIST CAN BE FOUND WITHIN THE COMMUNITY DEVELOPMENT SECTION OF THE CITY OF FOLSOM WEBSITE LOCATED AT [HTTP://WWW.FOLSOM.CA.US/DEPTS/COMMUNITY\\_DEVELOPMENT/ENGINEERING/](http://www.folsom.ca.us/depts/community_development/engineering/)

EARTHWORK  
QUANTITIES

ARCHITECTURAL  
REVIEW COMMITTEE  
APPROVAL STAMP  
(IF APPLICABLE)

VICINITY MAP

PROJECT NAME  
PROJECT ADDRESS

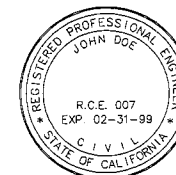

DATE  
SCALE 1:20 (MAX)  
PREPARED BY:

SHEET  
#  
OF  
#