
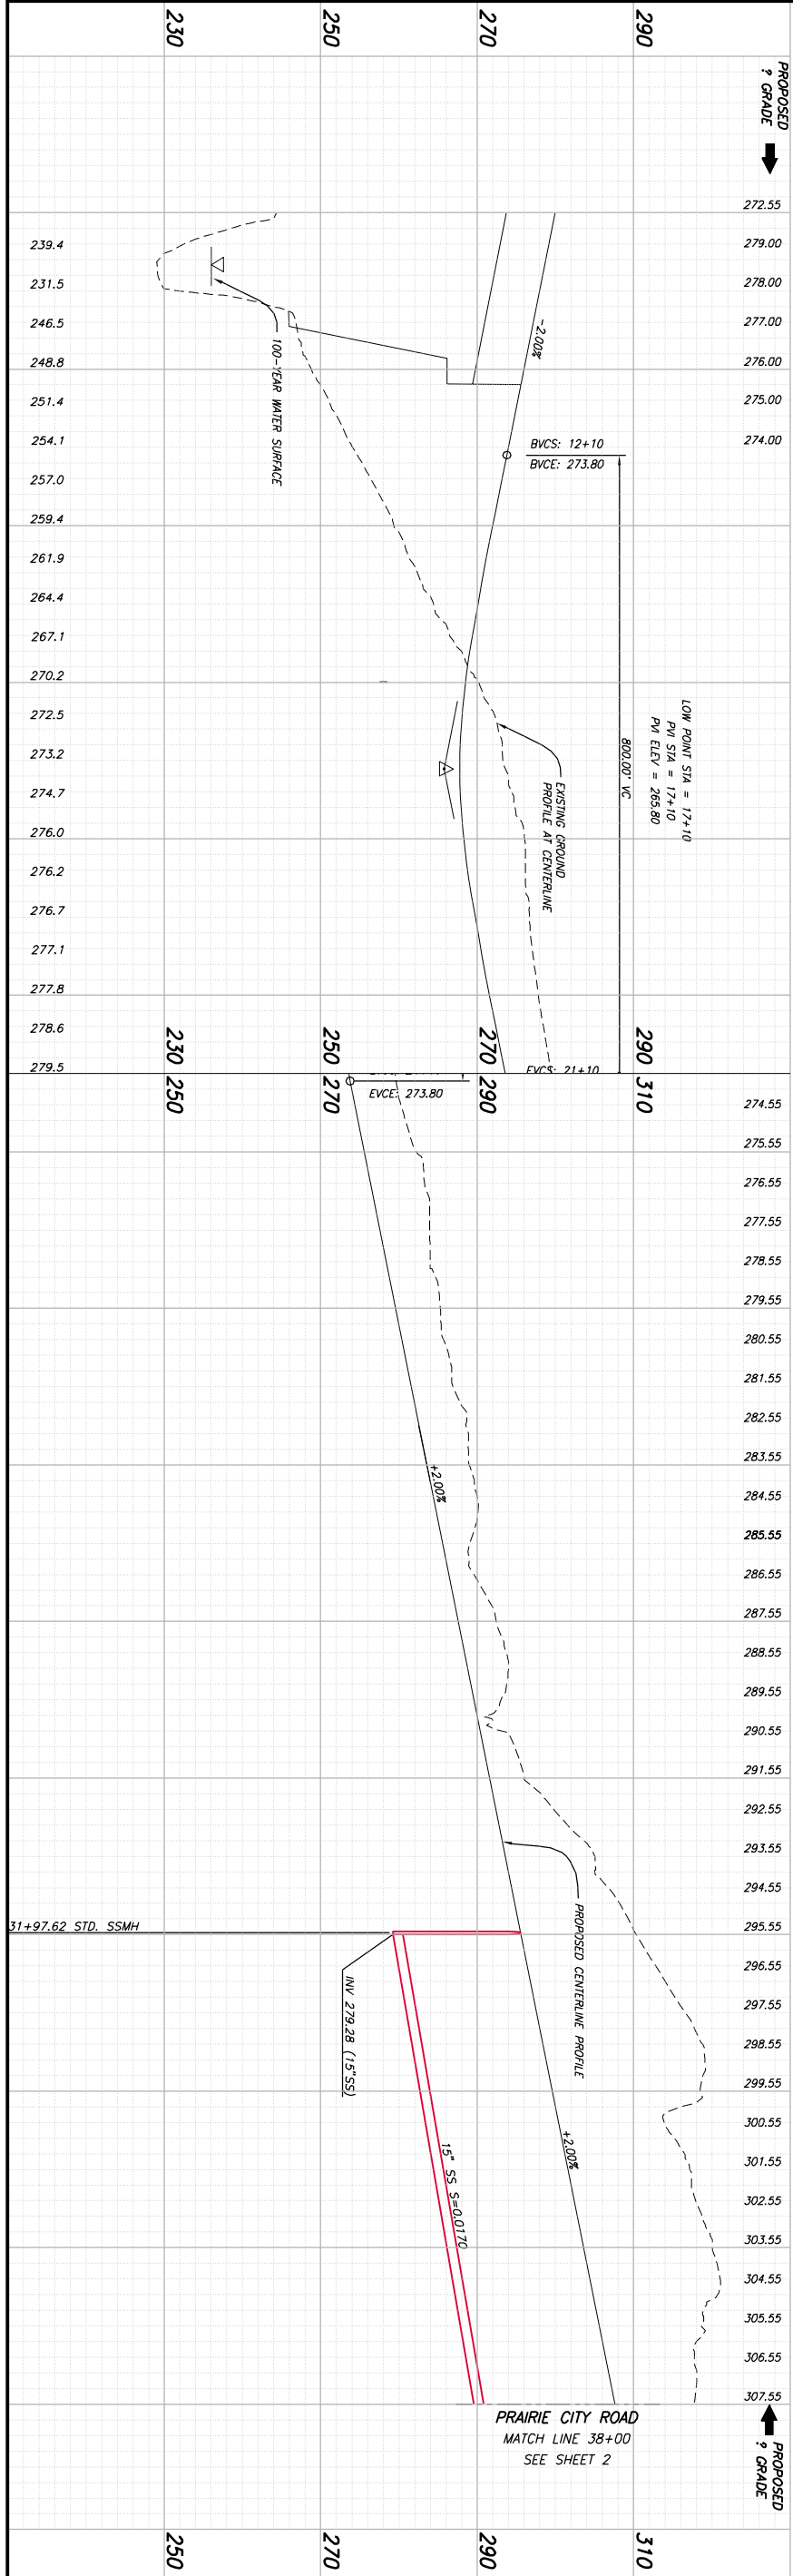


APPENDIX S

Location of Proposed Water Quality/Hydromodification Basin

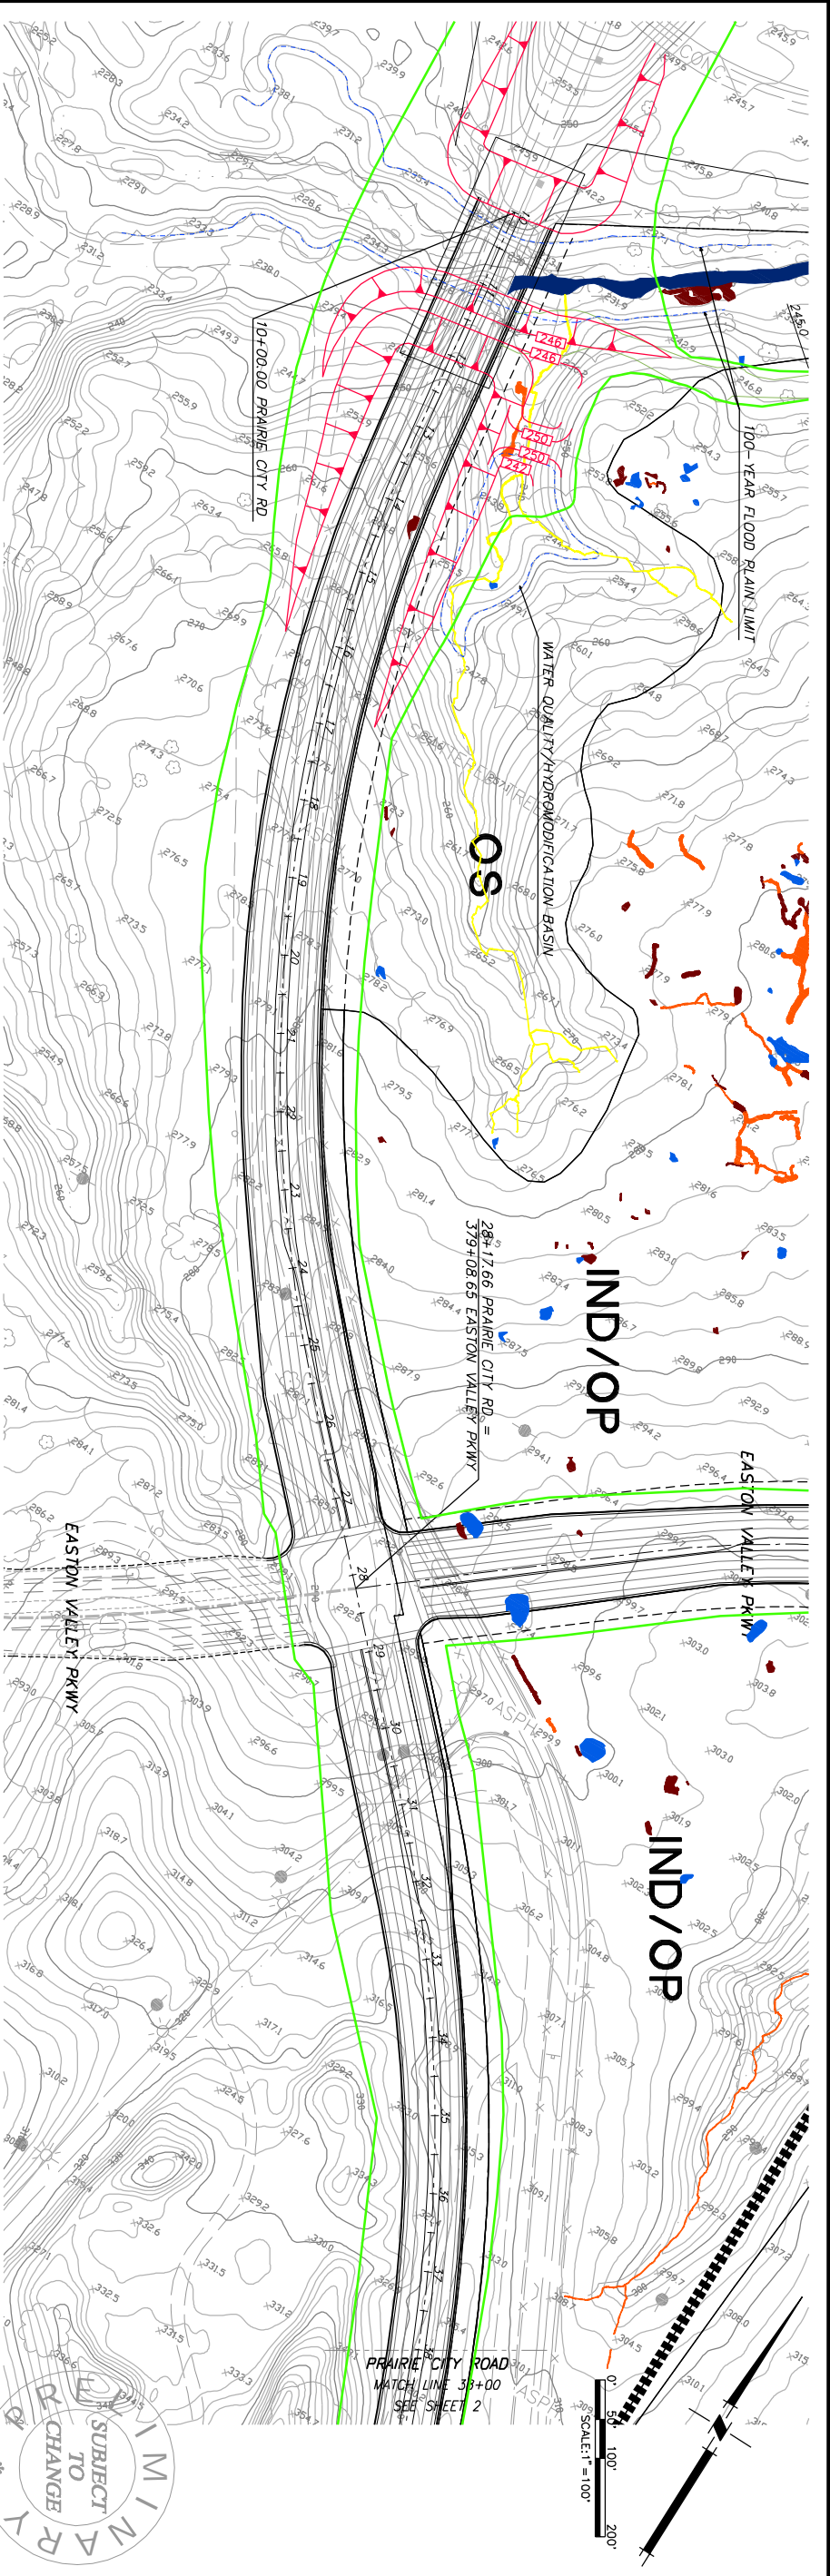

SHEET 1 OF 4

PROJECT NO.
7919-00

PLAN FOR THE IMPROVEMENT OF
PRAIRIE CITY ROAD
STA 10+00 TO STA 38+00
COUNTY OF SACRAMENTO
McKay & Somps or its officers or agents shall not be responsible for the accuracy or completeness of electronic copies of this plan sheet.
CALIFORNIA

MACKEY & SOMPS
CIVIL ENGINEERS, INC.
SACRAMENTO, CALIFORNIA
(916) 922-5092

DATE: JANUARY 2009
SCALE: H: 1"=100'; V: 1"=10'
DRAWN BY: STAFF
DESIGNED BY: MM
CHECKED BY: KK

No.	Description	Init.	Date	By	Date
		Engineer		AGENCY	APPROVAL