



SAMPLE PATIO COVER SUBMITTAL

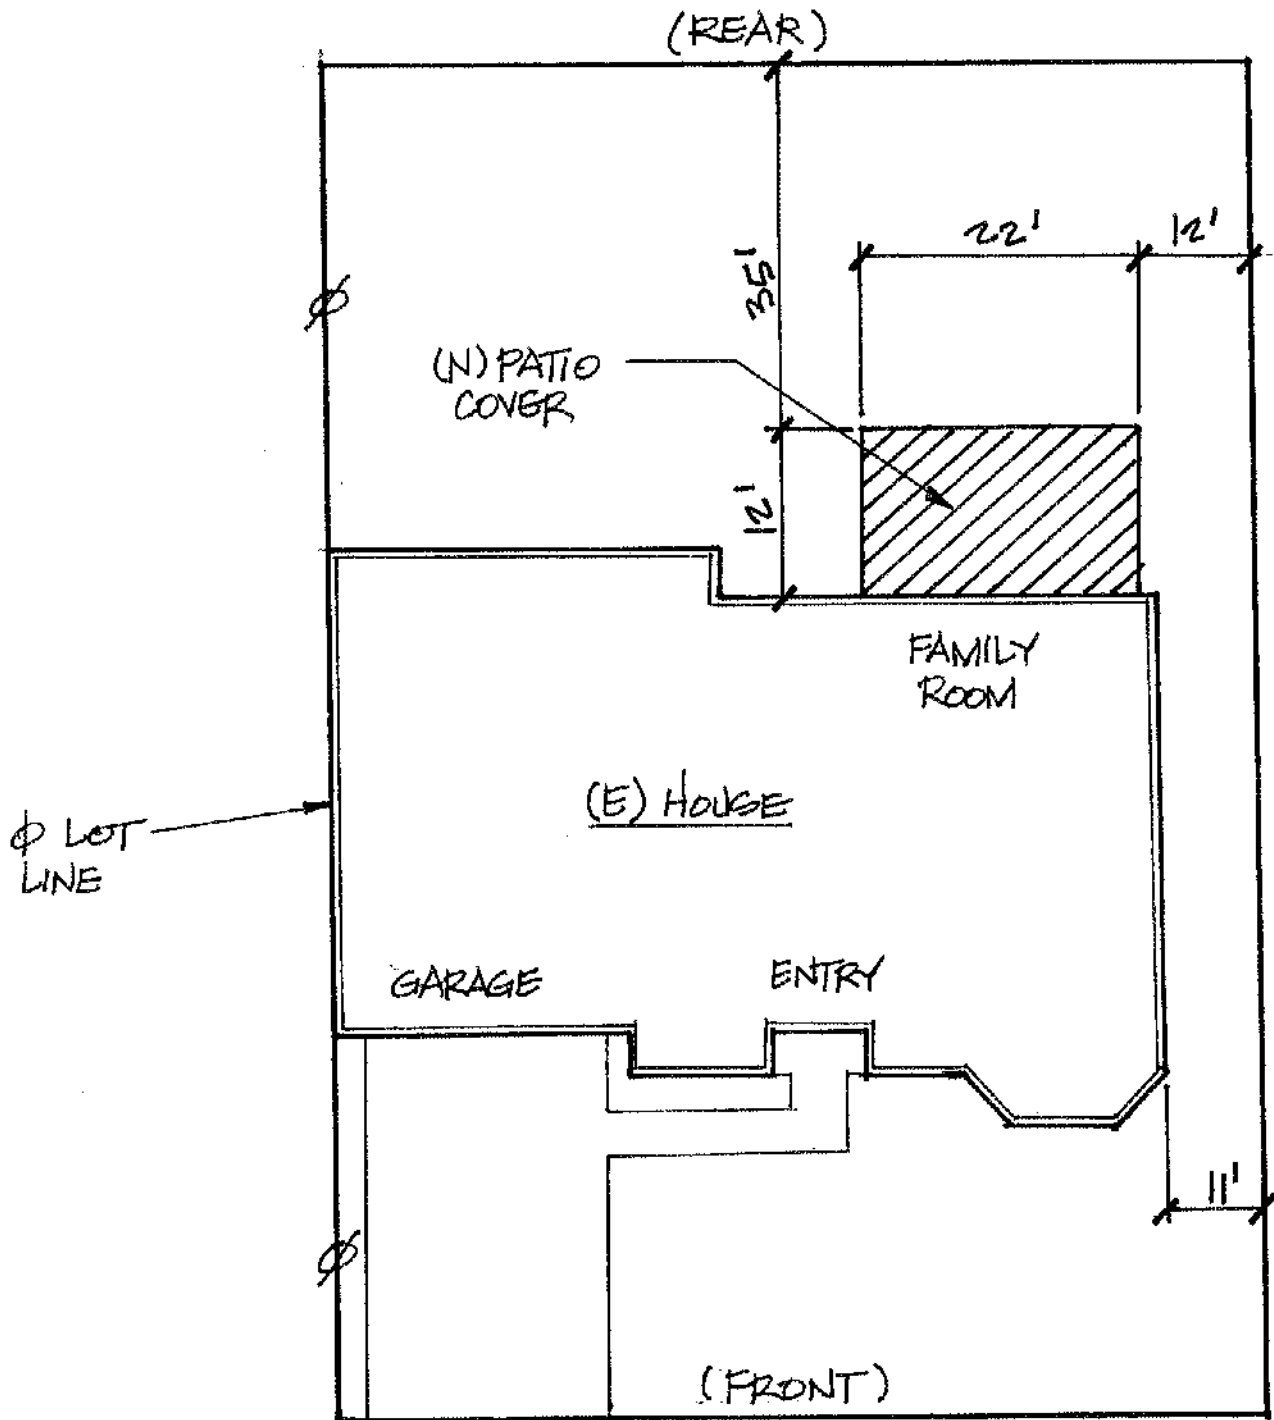

PLOT PLAN

JOHN & MARY SMITH
2137 MAIN STREET
FOLSOM, CA 95630

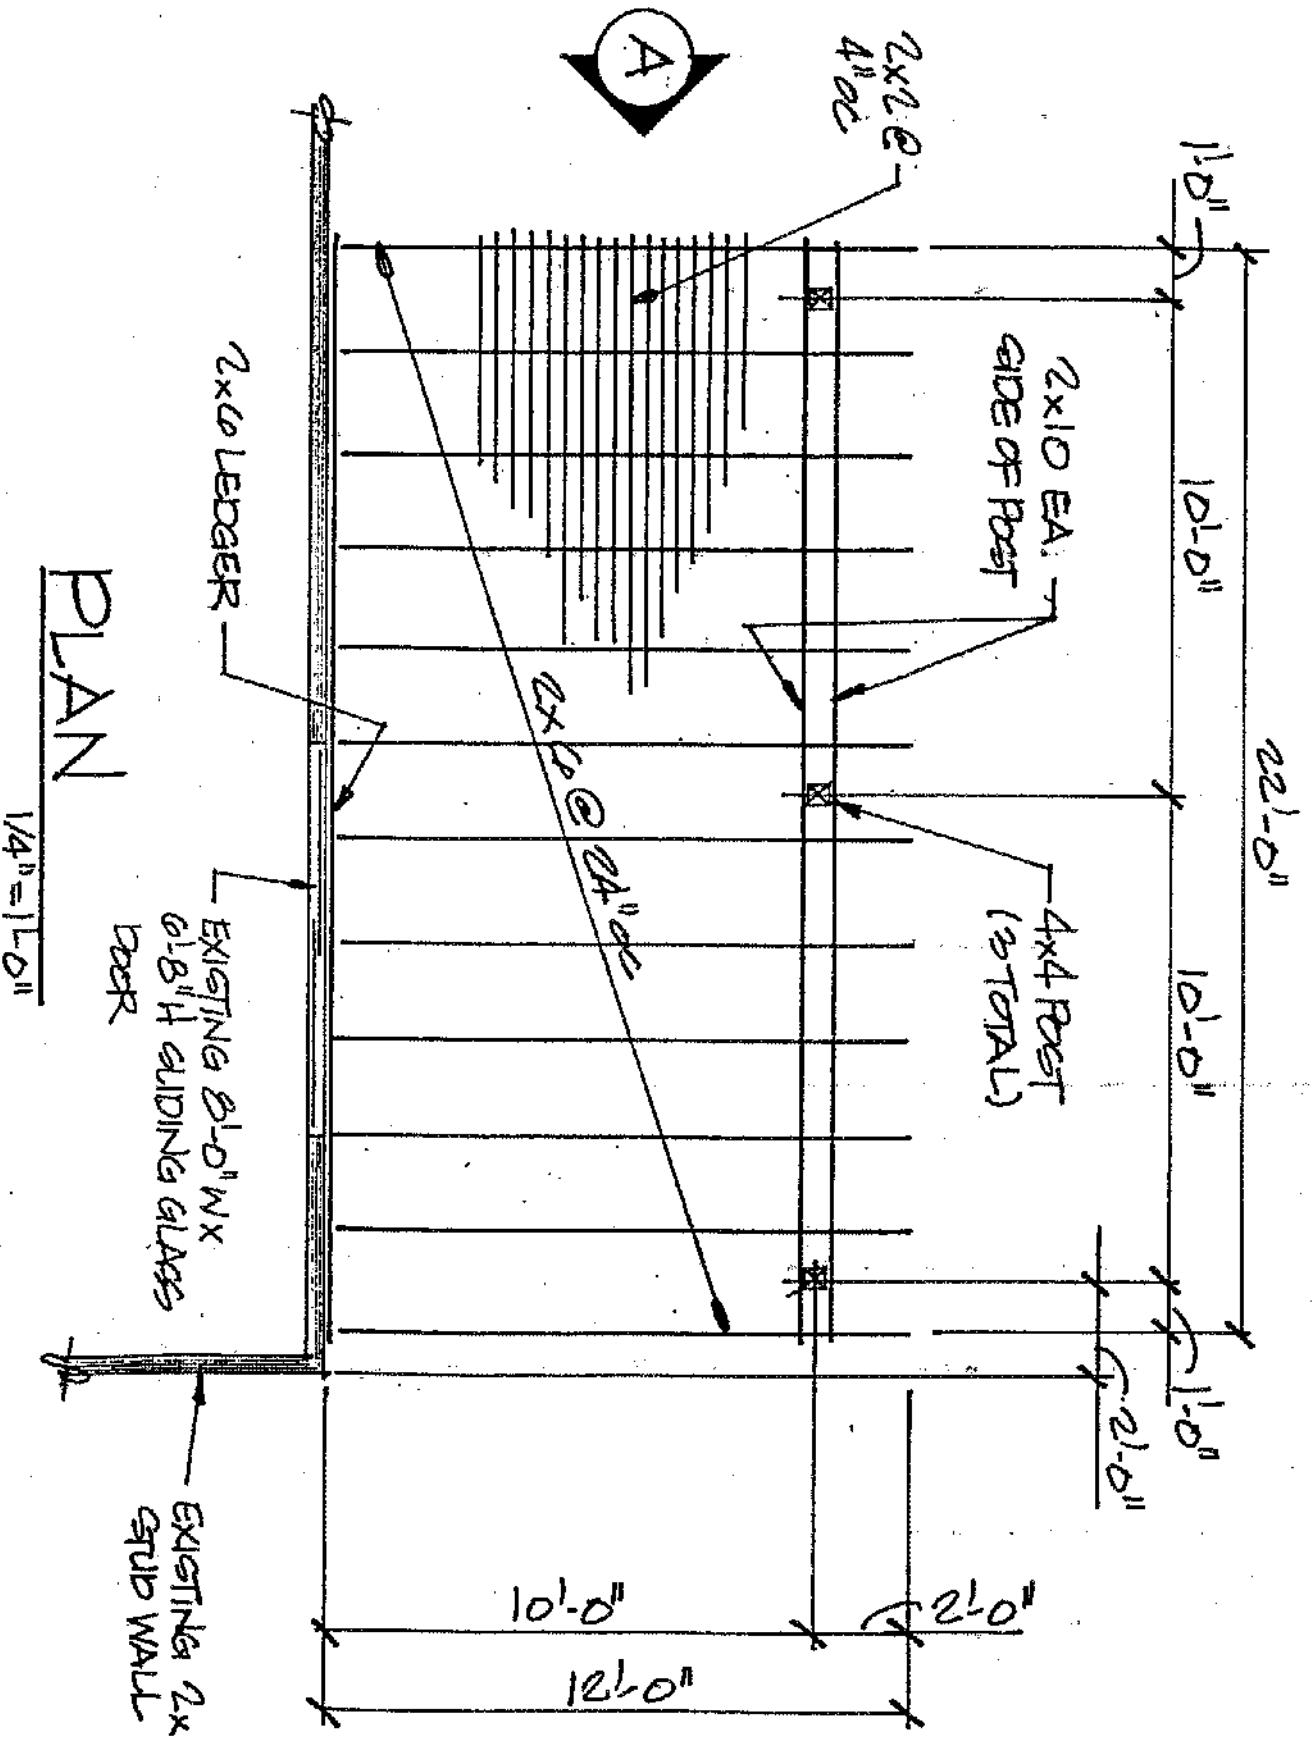

PLAN

1/4" = 1'-0"

NOTE: ALL LUMBER D.F. NO. 2 OR BETTER

